


DALYTE
An AiA Industries Company

290 East 56th Avenue
Denver, CO 80216
(303) 296-9696
Fax (303) 296-2146

Circular Skylight


PLAN
ISO

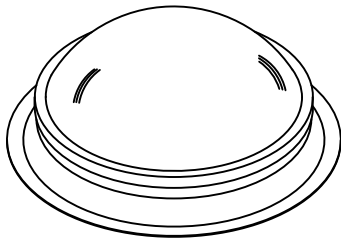

GLAZING

Standard Glazing: Acrylic Domes
Optional Glazing: Glass, and Multiwall Polycarbonate (High Impact Domes available on request.).

Model Number	(A) Inside Curb Diameter (See Below In Inches)	(B) Dome Rise (Usually 20-25% of smaller size if not specified)
30	24"	8"
36	31"	10"
48	43"	12"
60	54"	16"
72	67"	18"
84	79"	20"
96	91"	24"

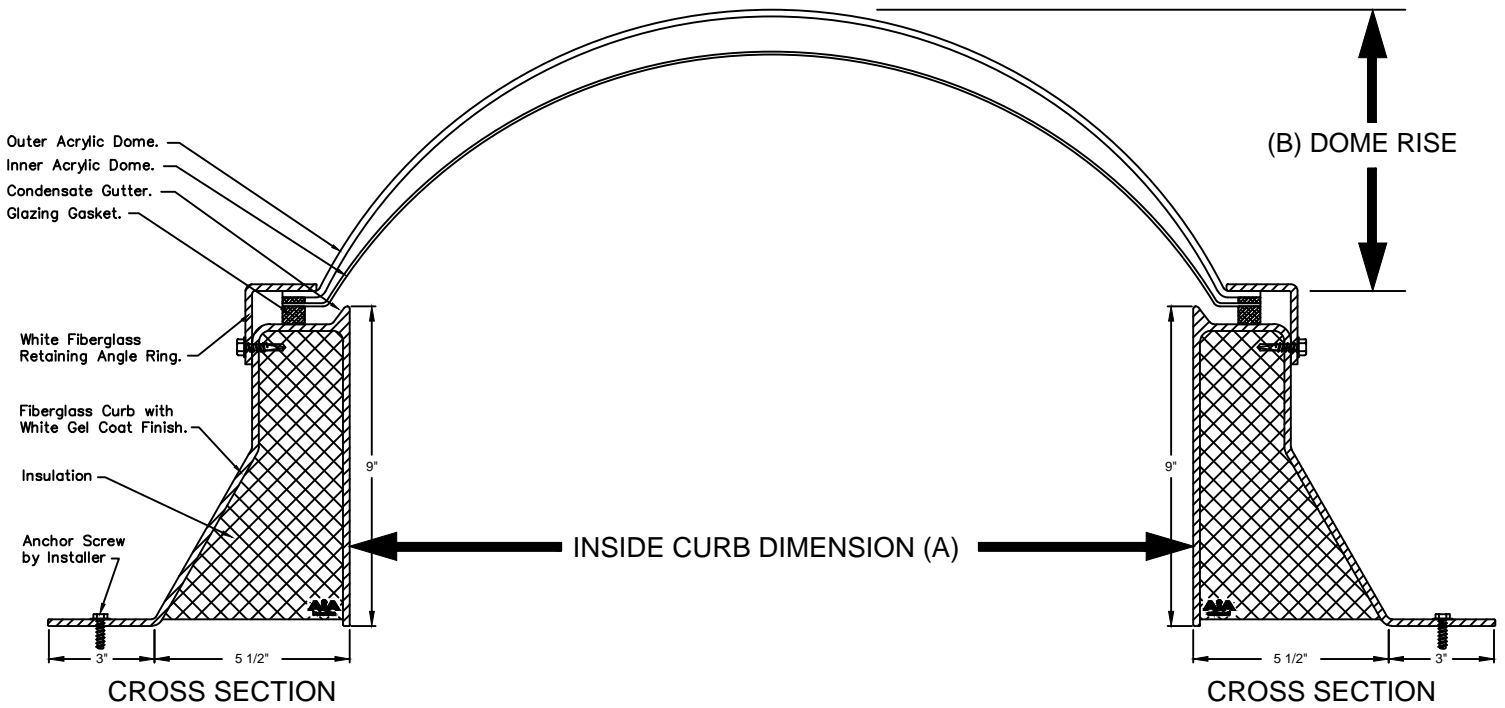

An AiA Industries Company

290 East 56th Avenue
 Denver, CO 80216
 (303) 296-9696
 Fax (303) 296-2146

Circular Skylight
 Details

